

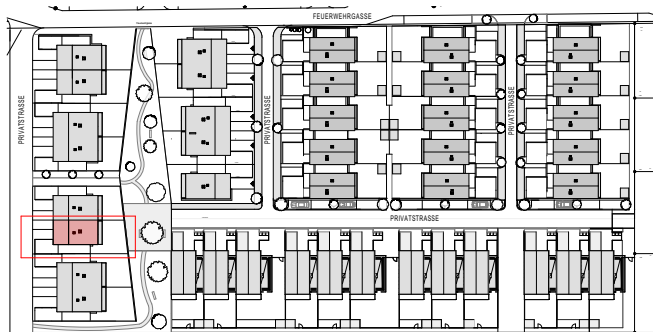
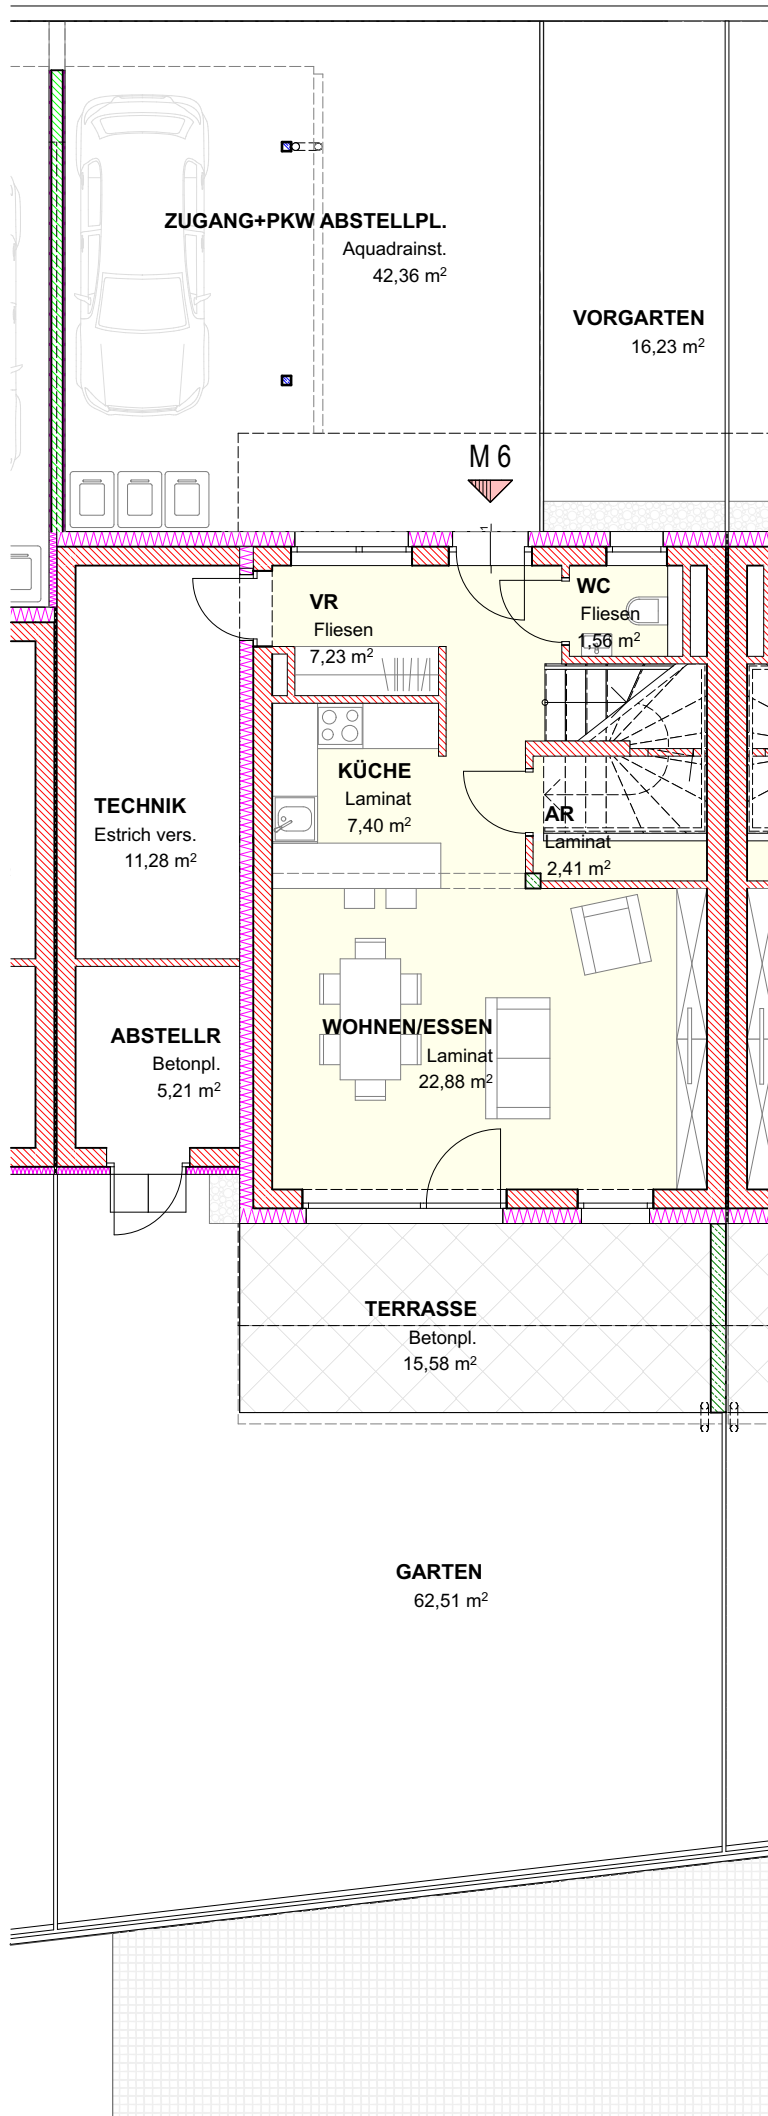
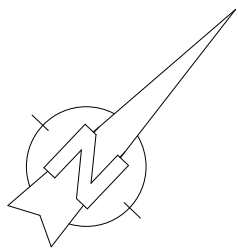
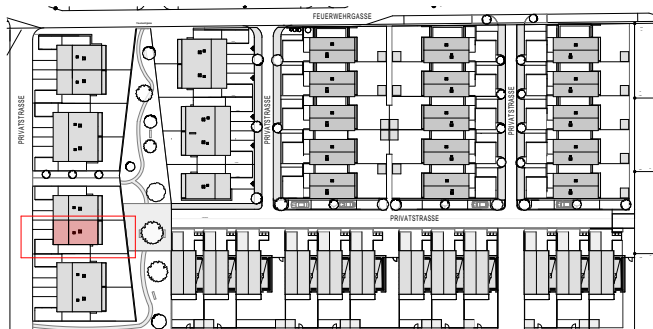


M 6

EG M 1:100

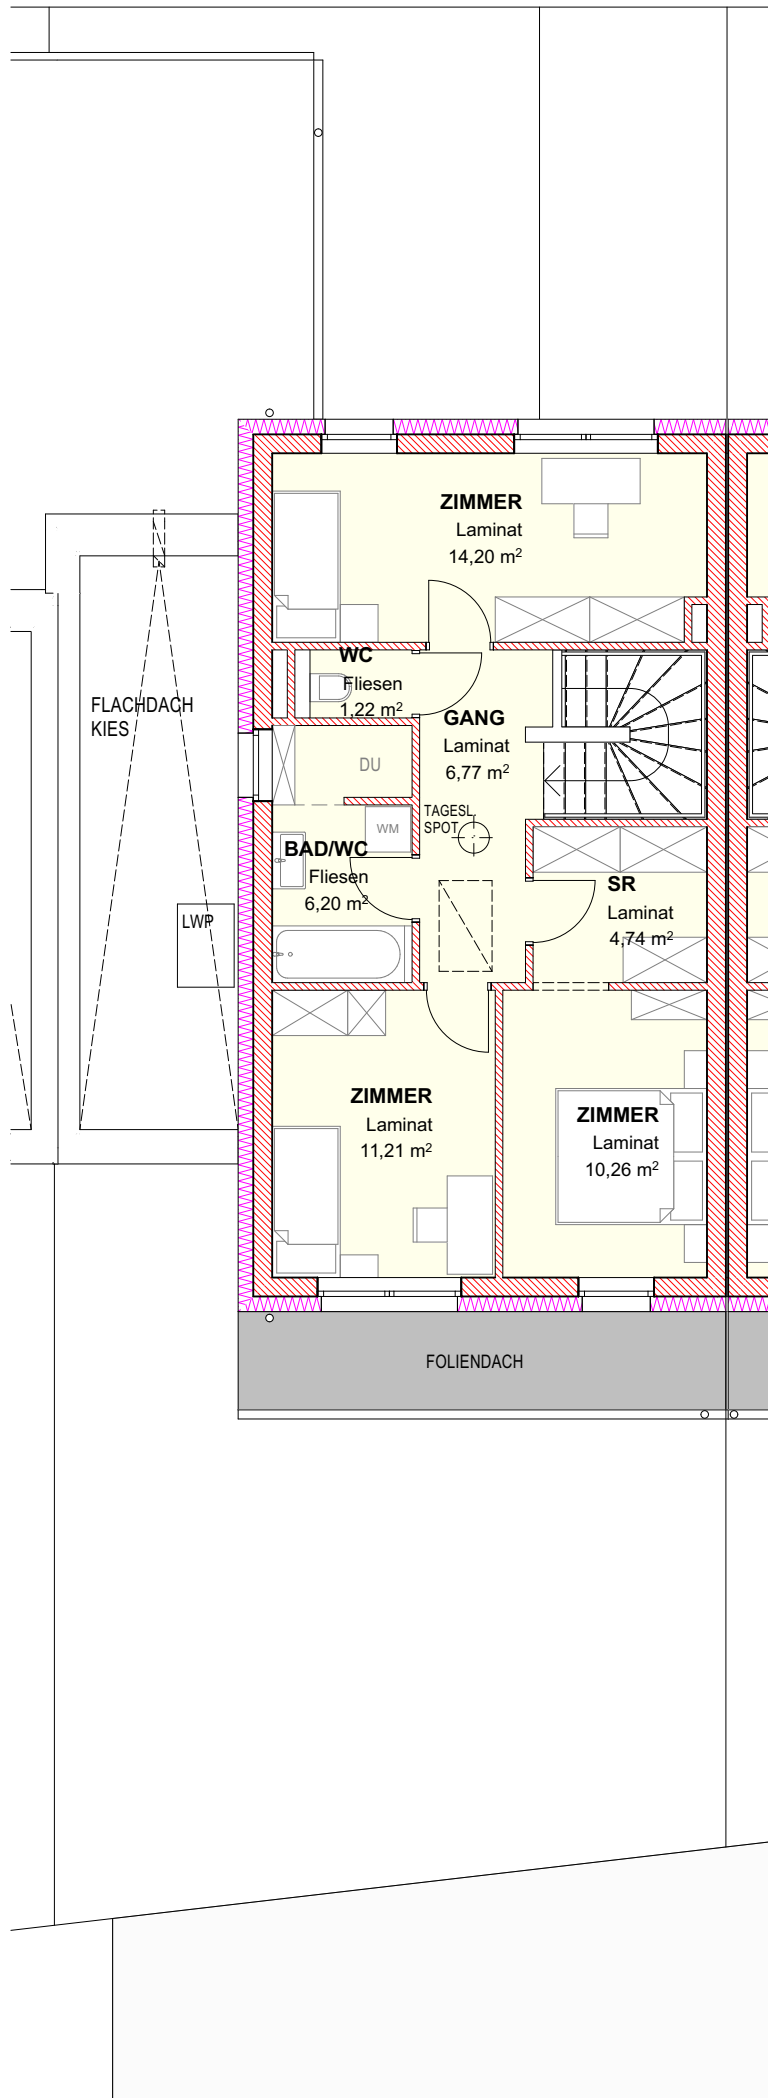

Lageplan M 1:2000

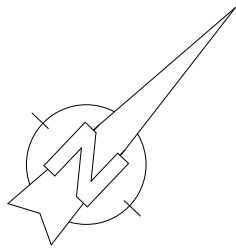

Lageplan M 1:2000

