

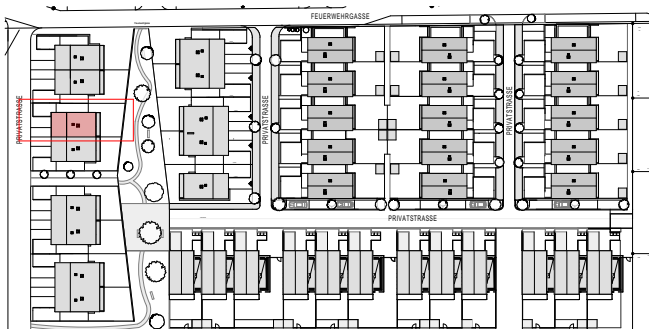


M 3

EG M 1:100

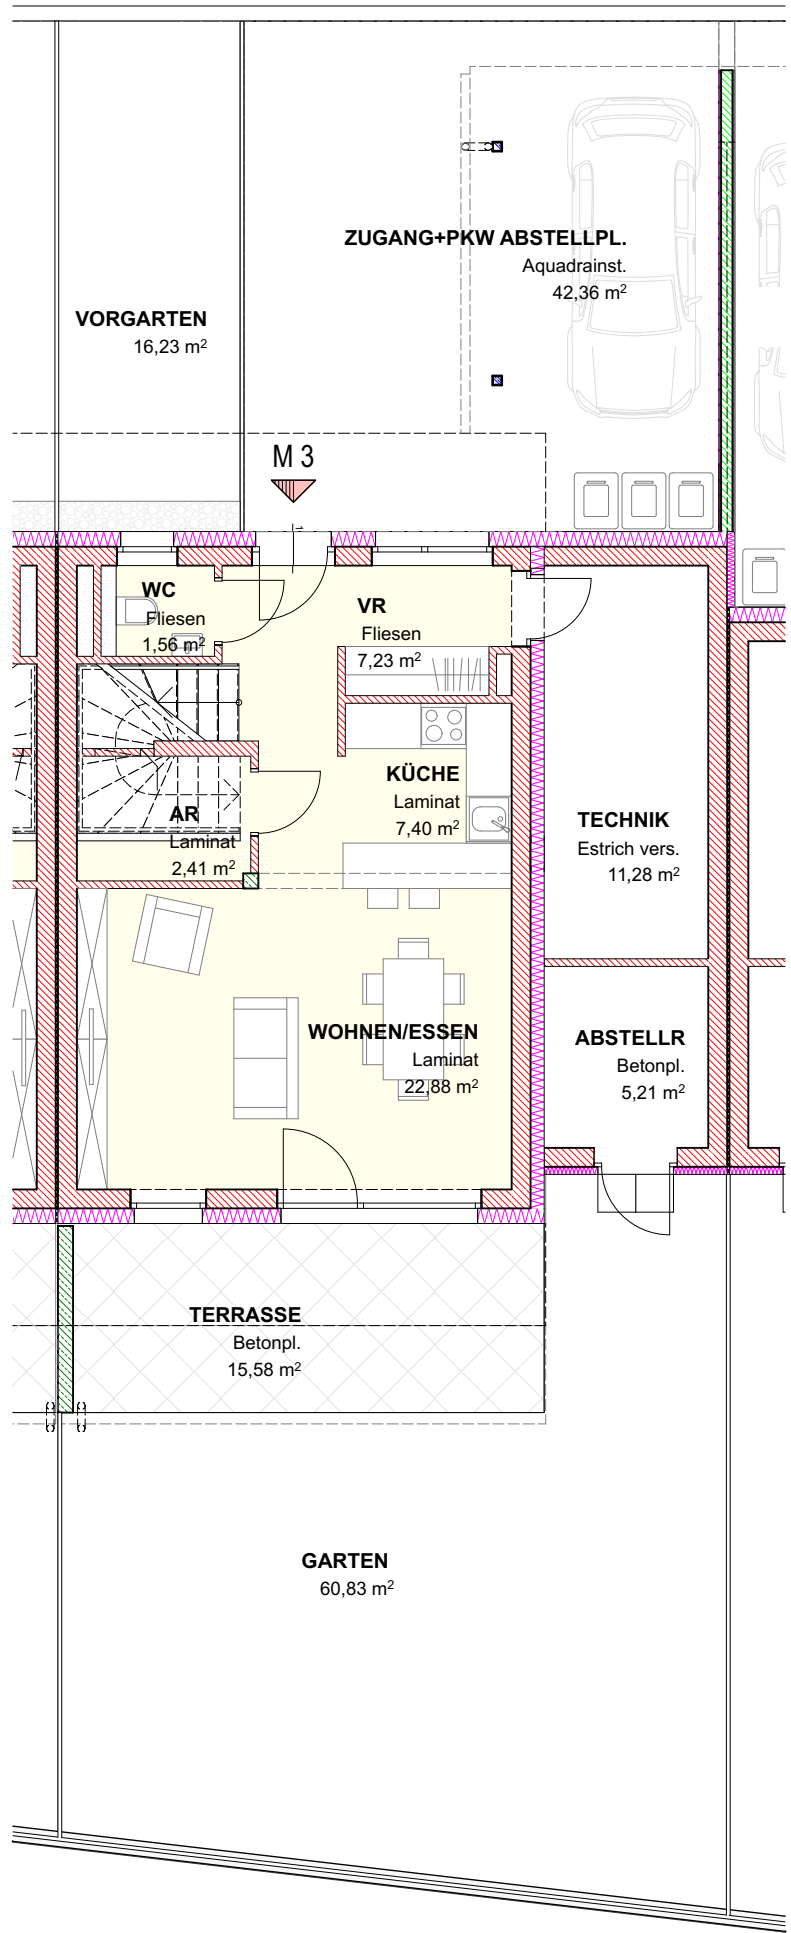

Lageplan M 1:2000

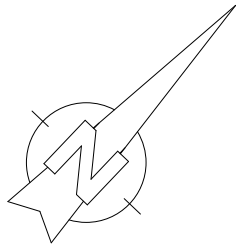

