

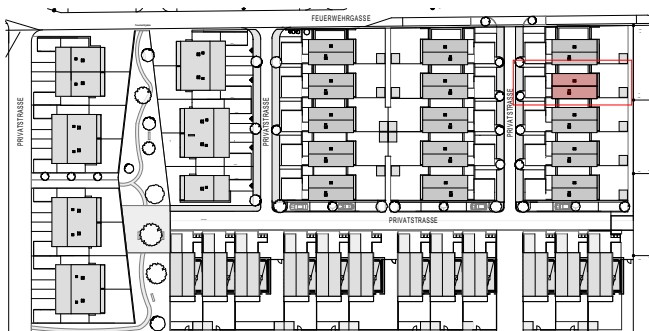





RH 24

EG M 1:100

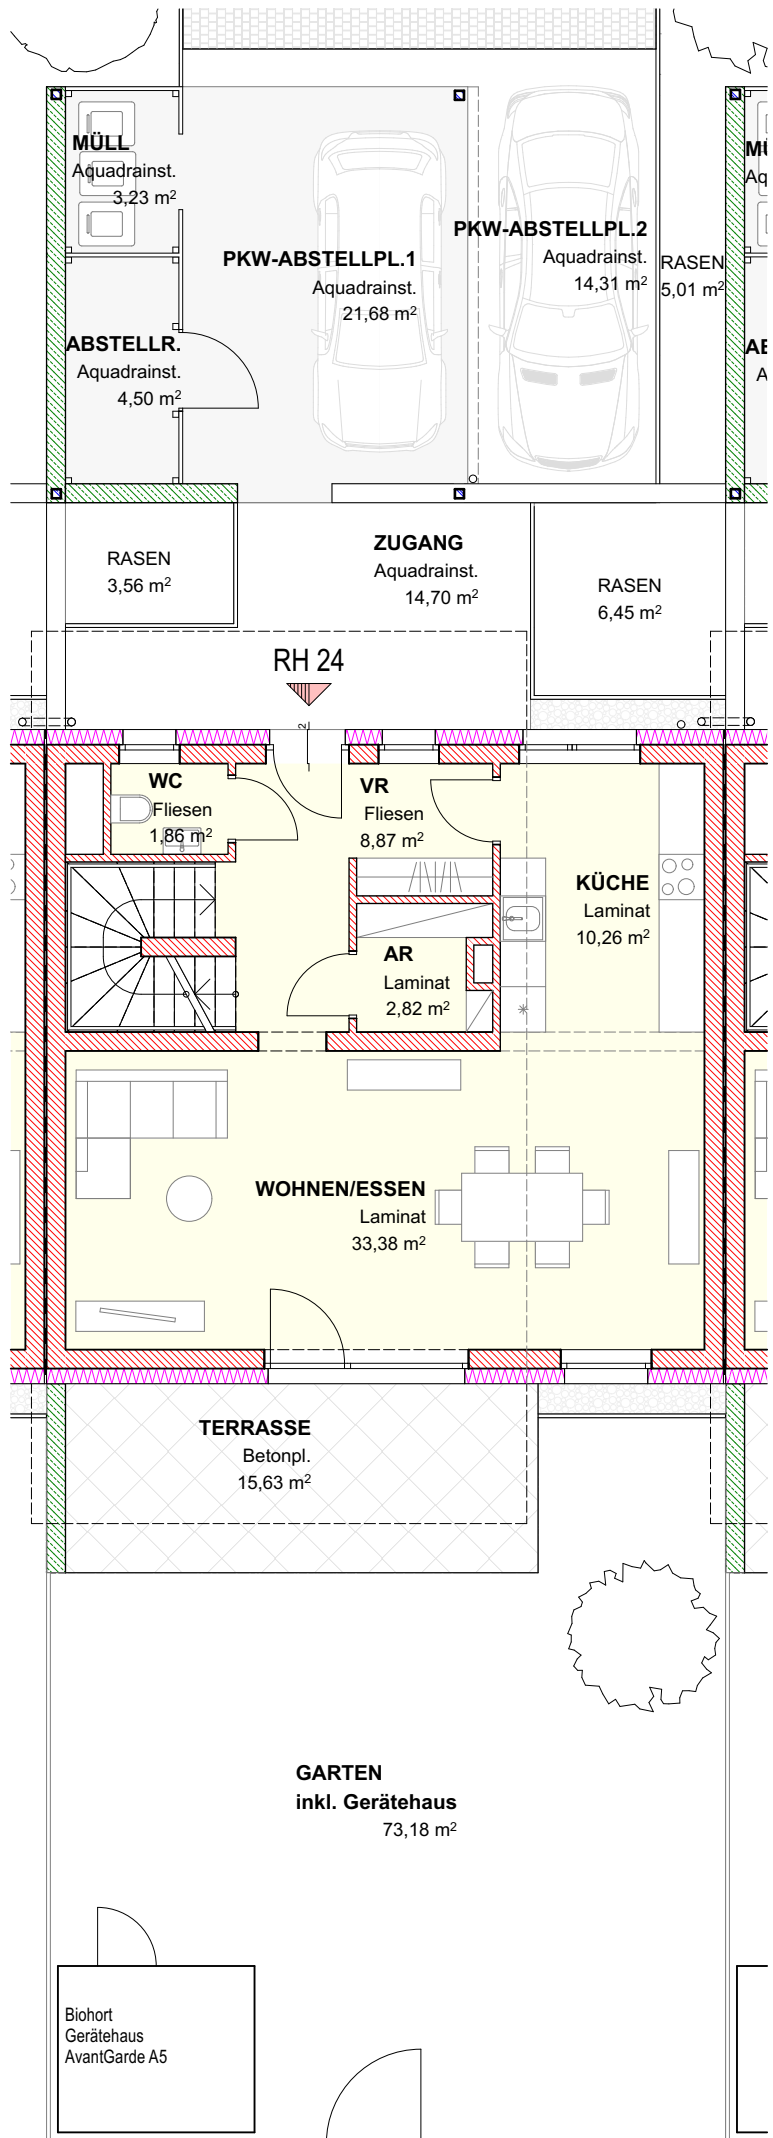

Lageplan M 1:2000

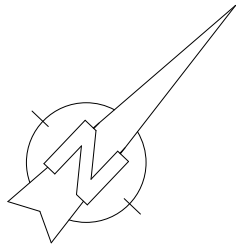

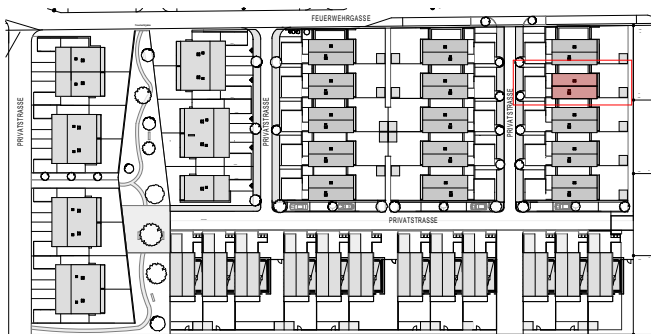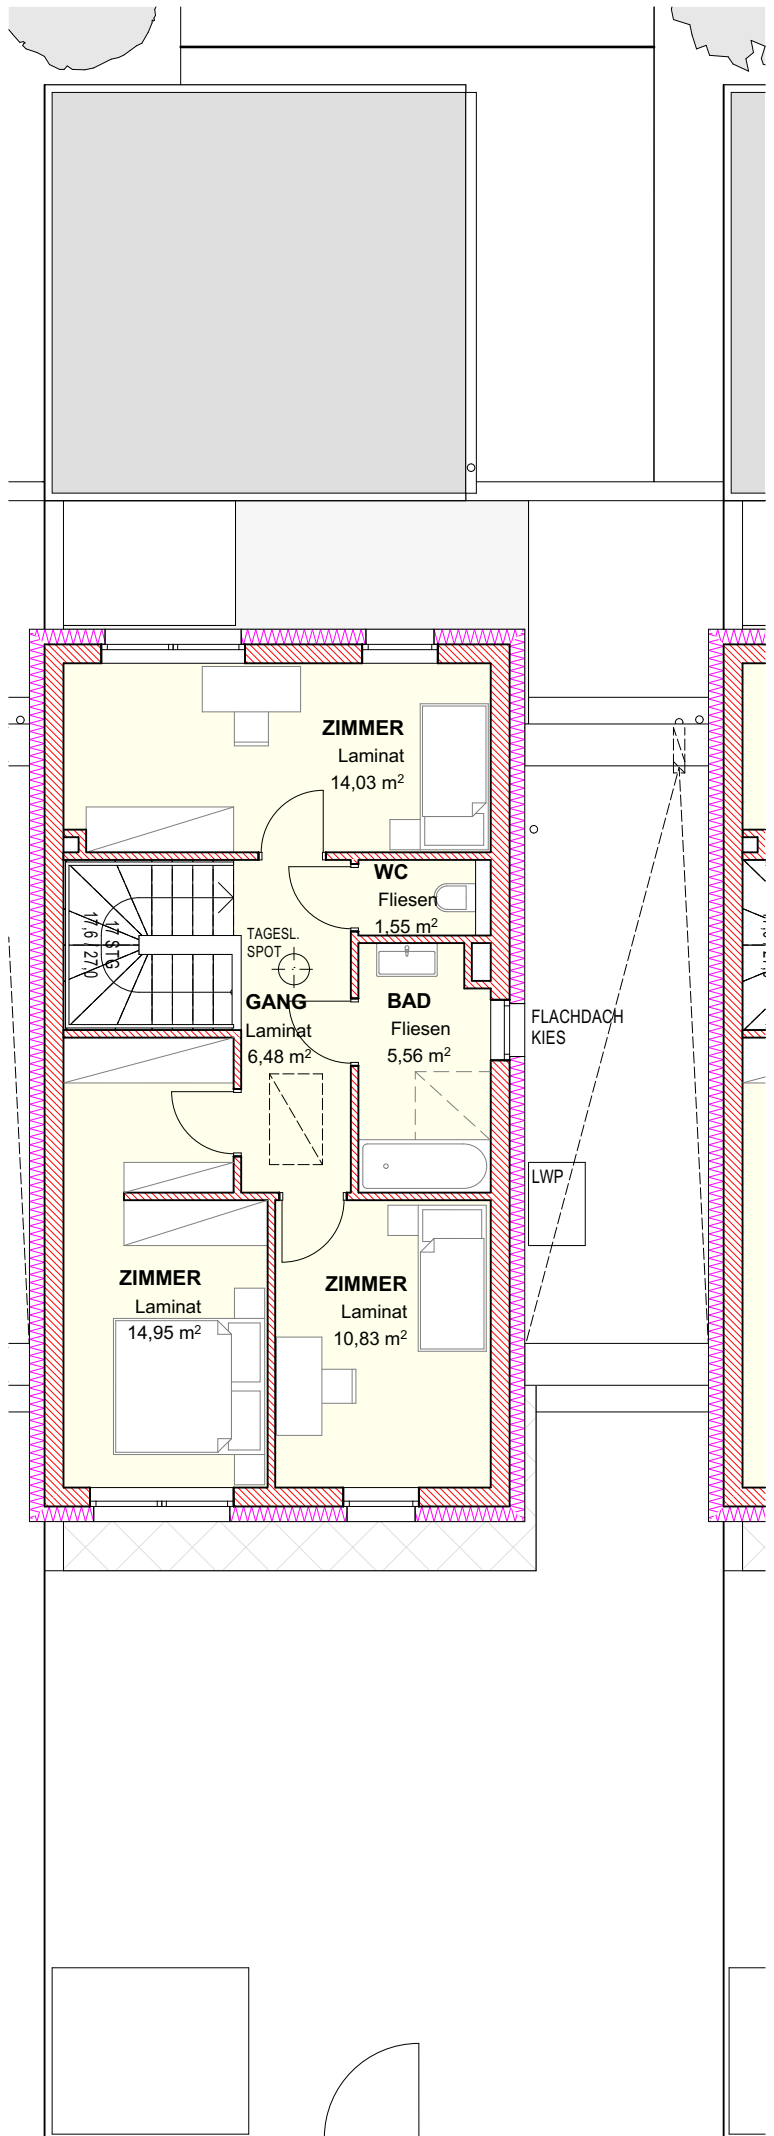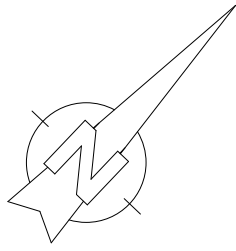

Lageplan M 1:2000

