


<---PVC-HART Ø150 1,5%GEF. SW; FROSTFREI

ÜBERLAUF:PVC-HART Ø150 1,5%GEF. RW--->

<---PVC-HART Ø125 1,5%GEF. RW; FROSTFREI

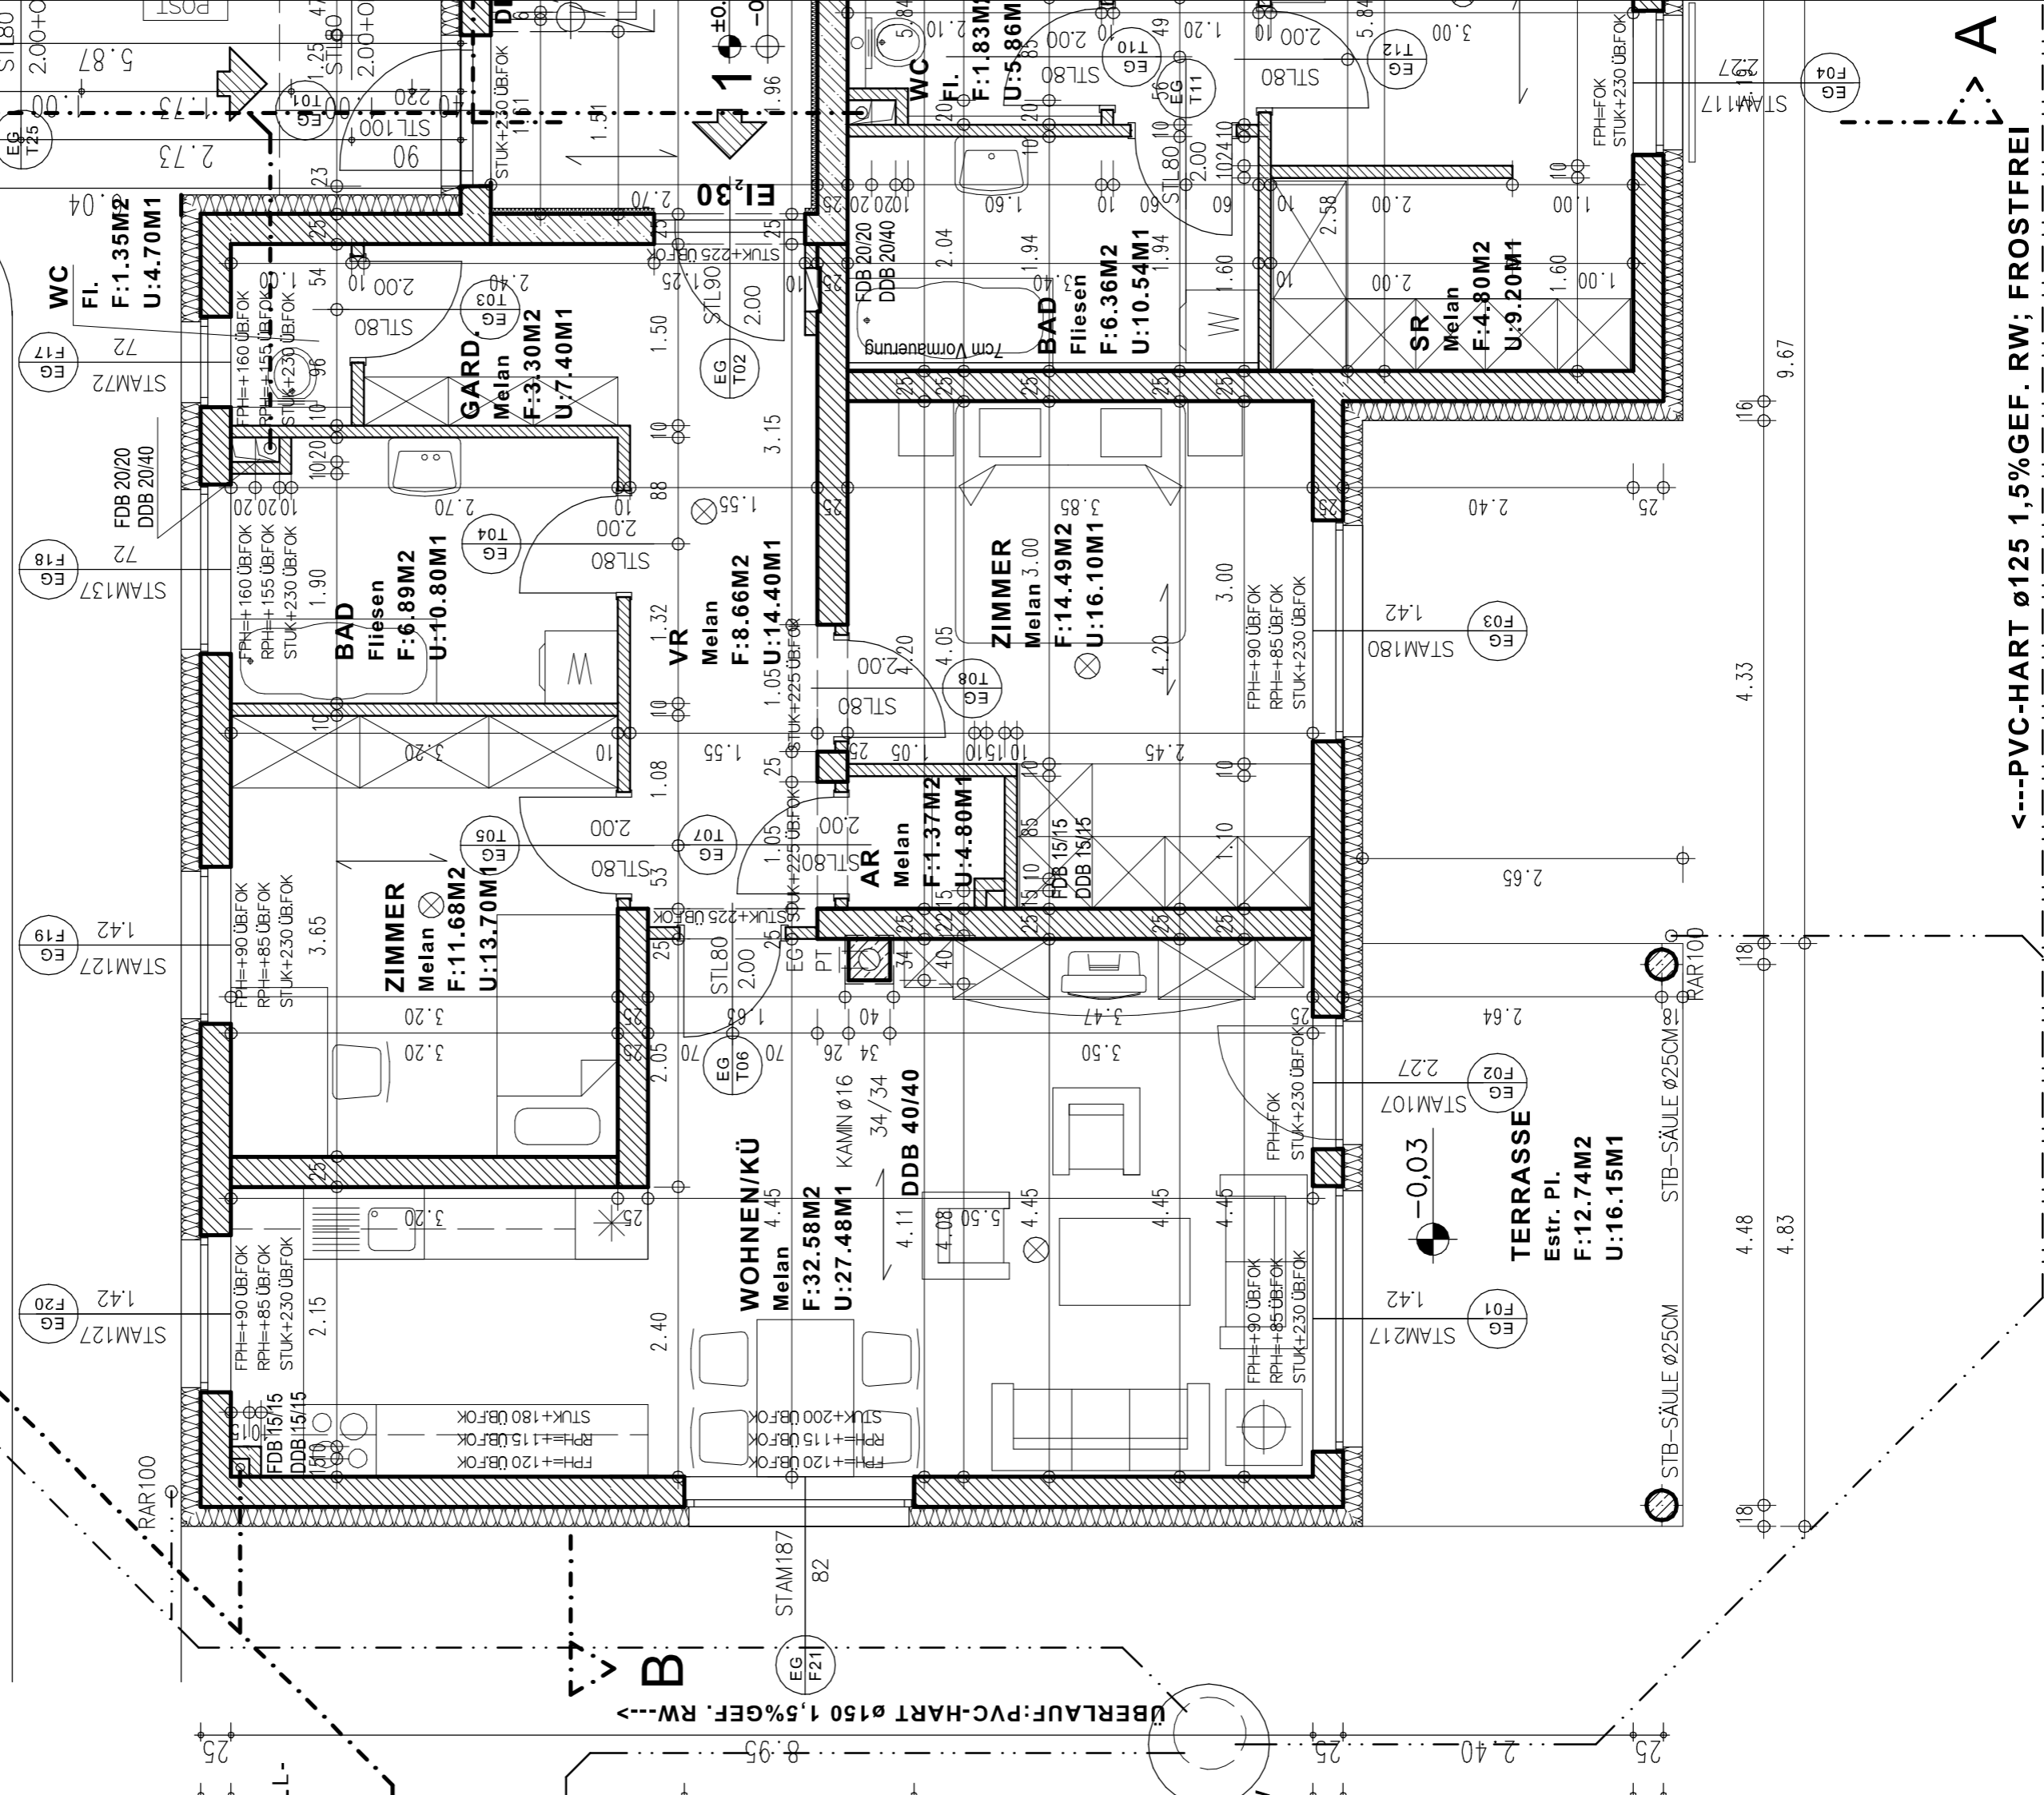

B

A